



とちぎフットボールセンターから見たイメージ




2階 共用部分




1階 多機能ホール



1階 エントランスホール

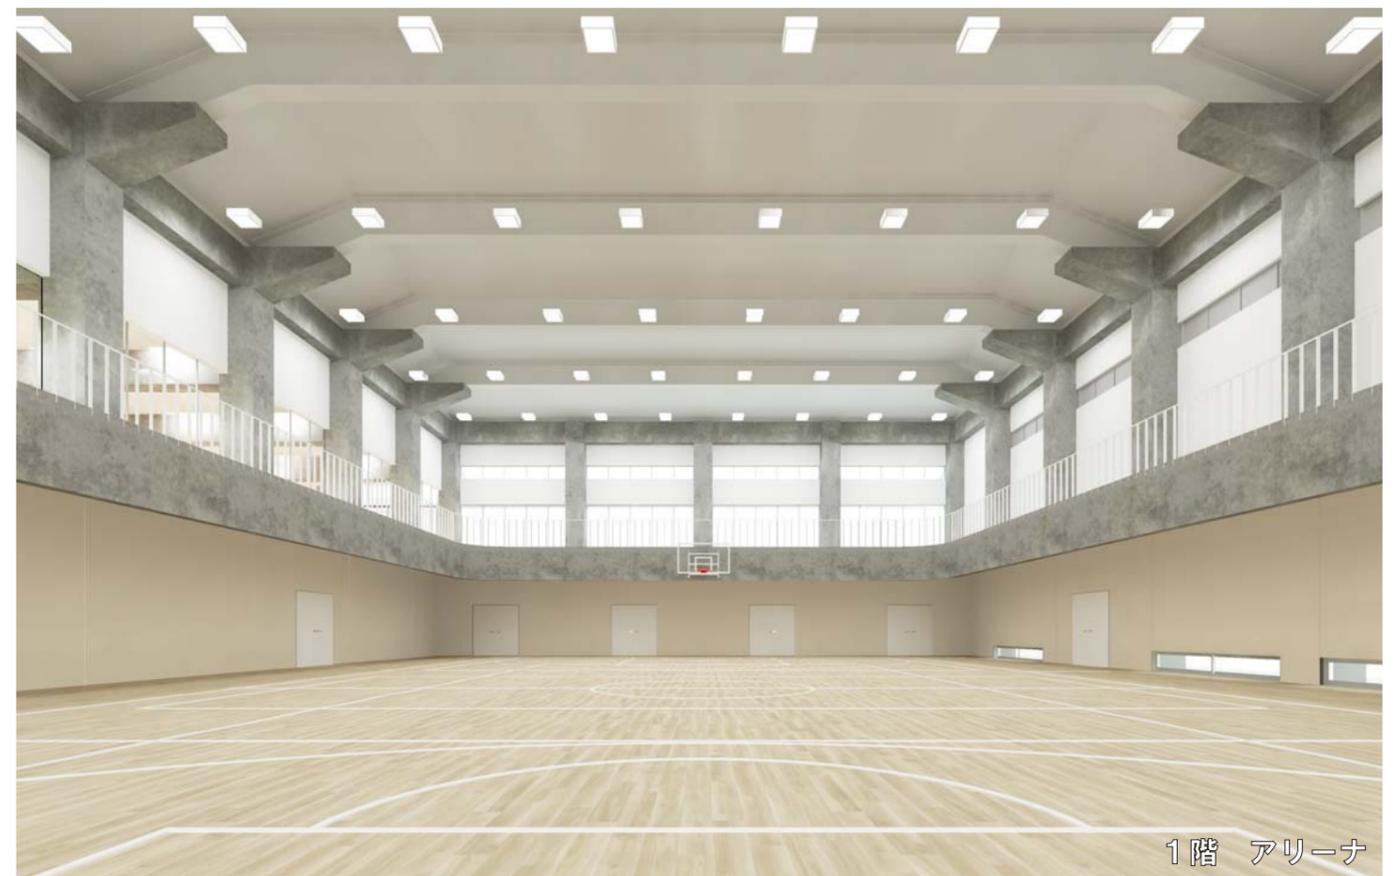

1階 アリーナ

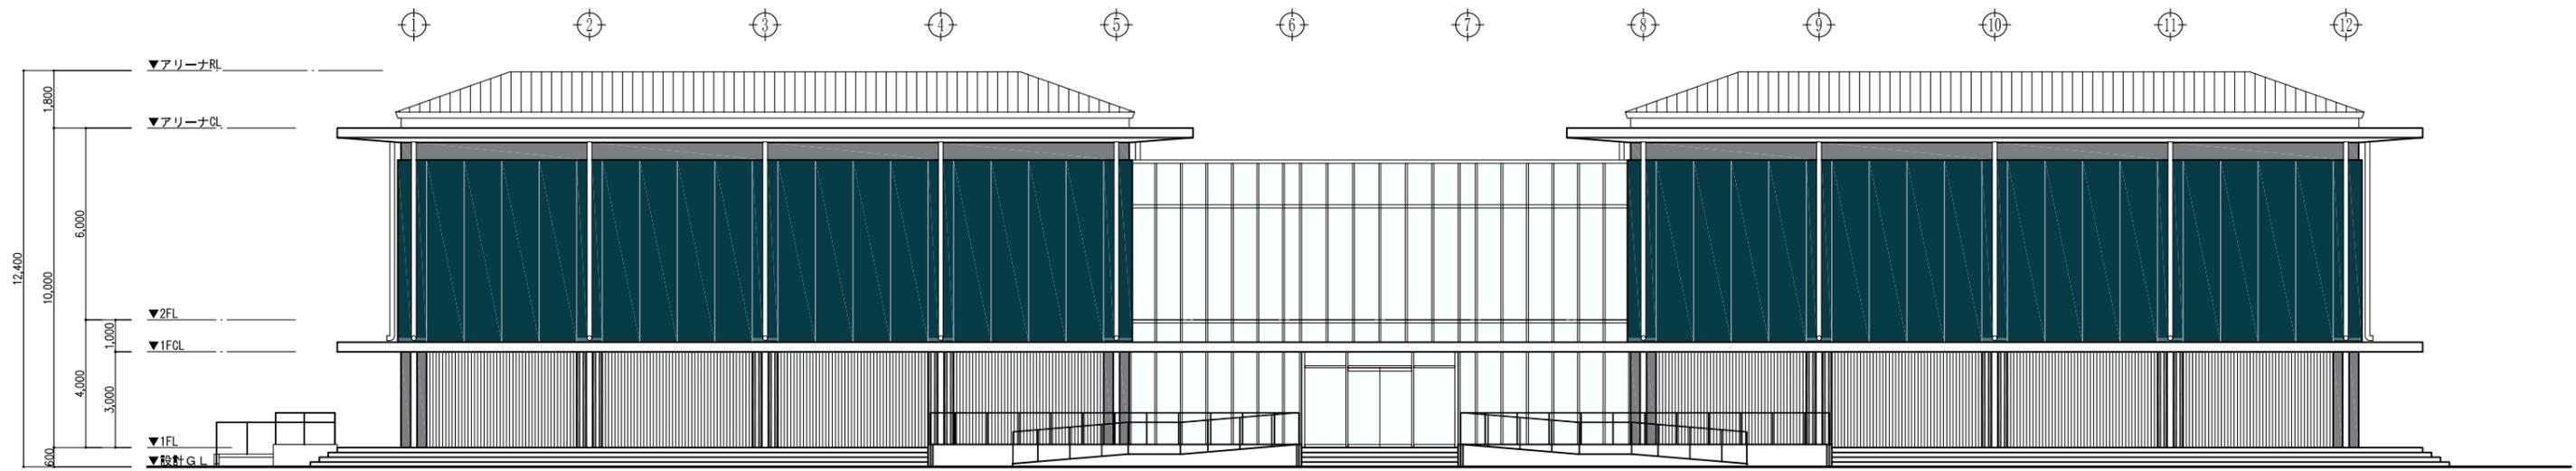

西側立面図 A3:S=1/200




東側立面図 A3:S=1/200




南側立面図 A3:S=1/200




北側立面図 A3:S=1/200

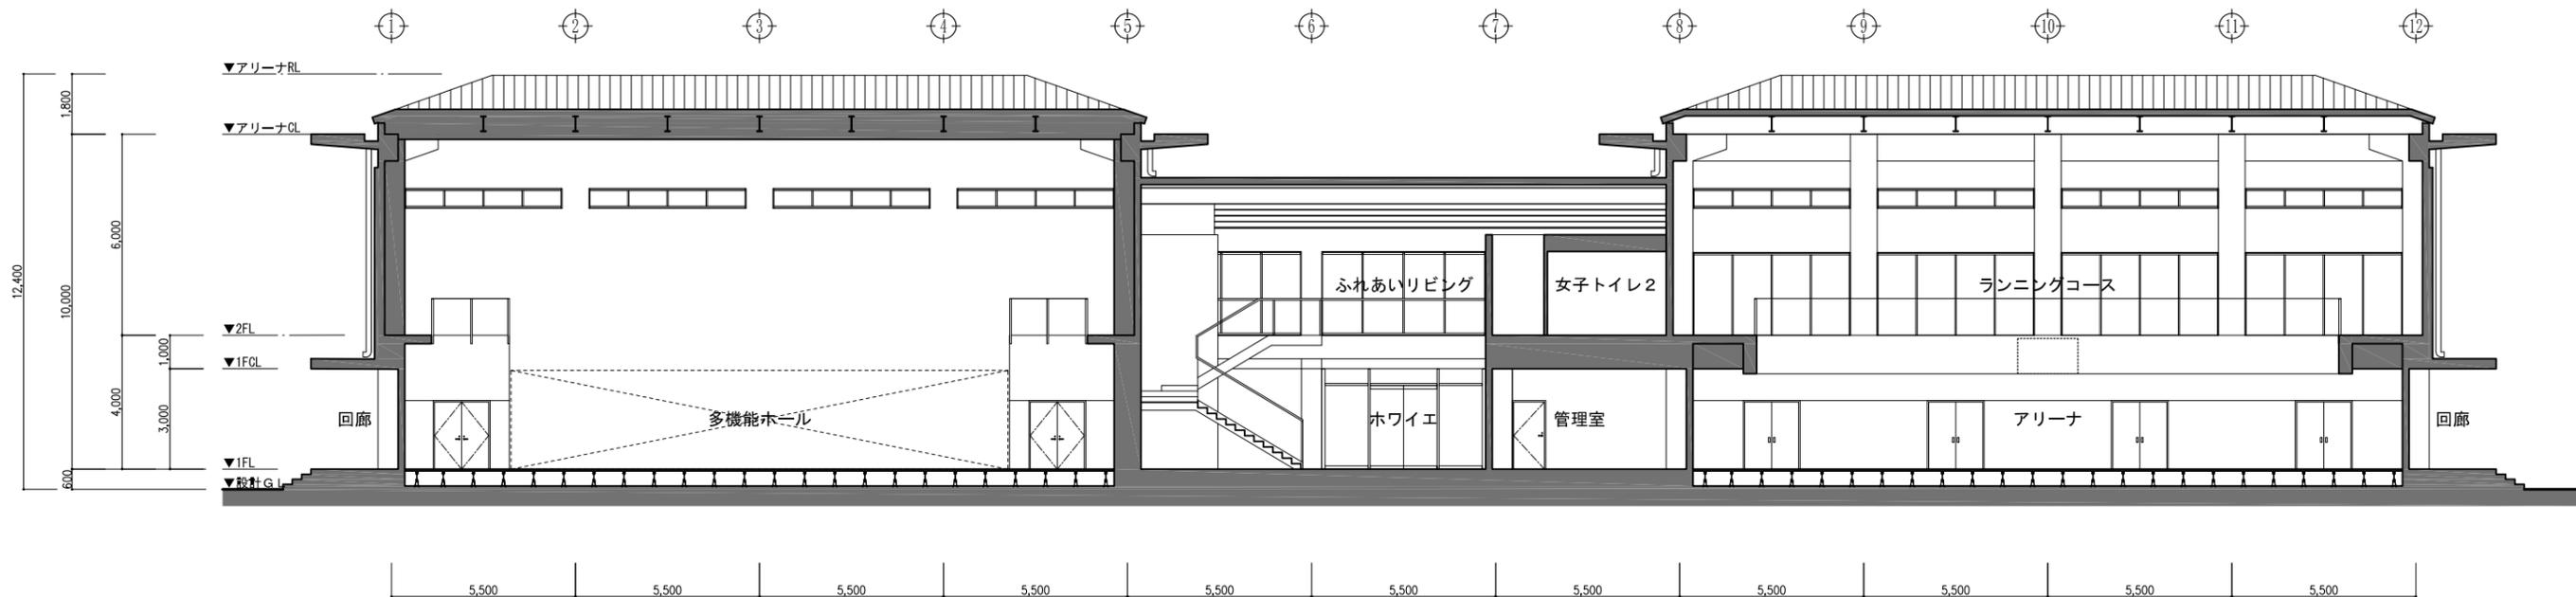


A-A' 断面図 A3:S=1/200

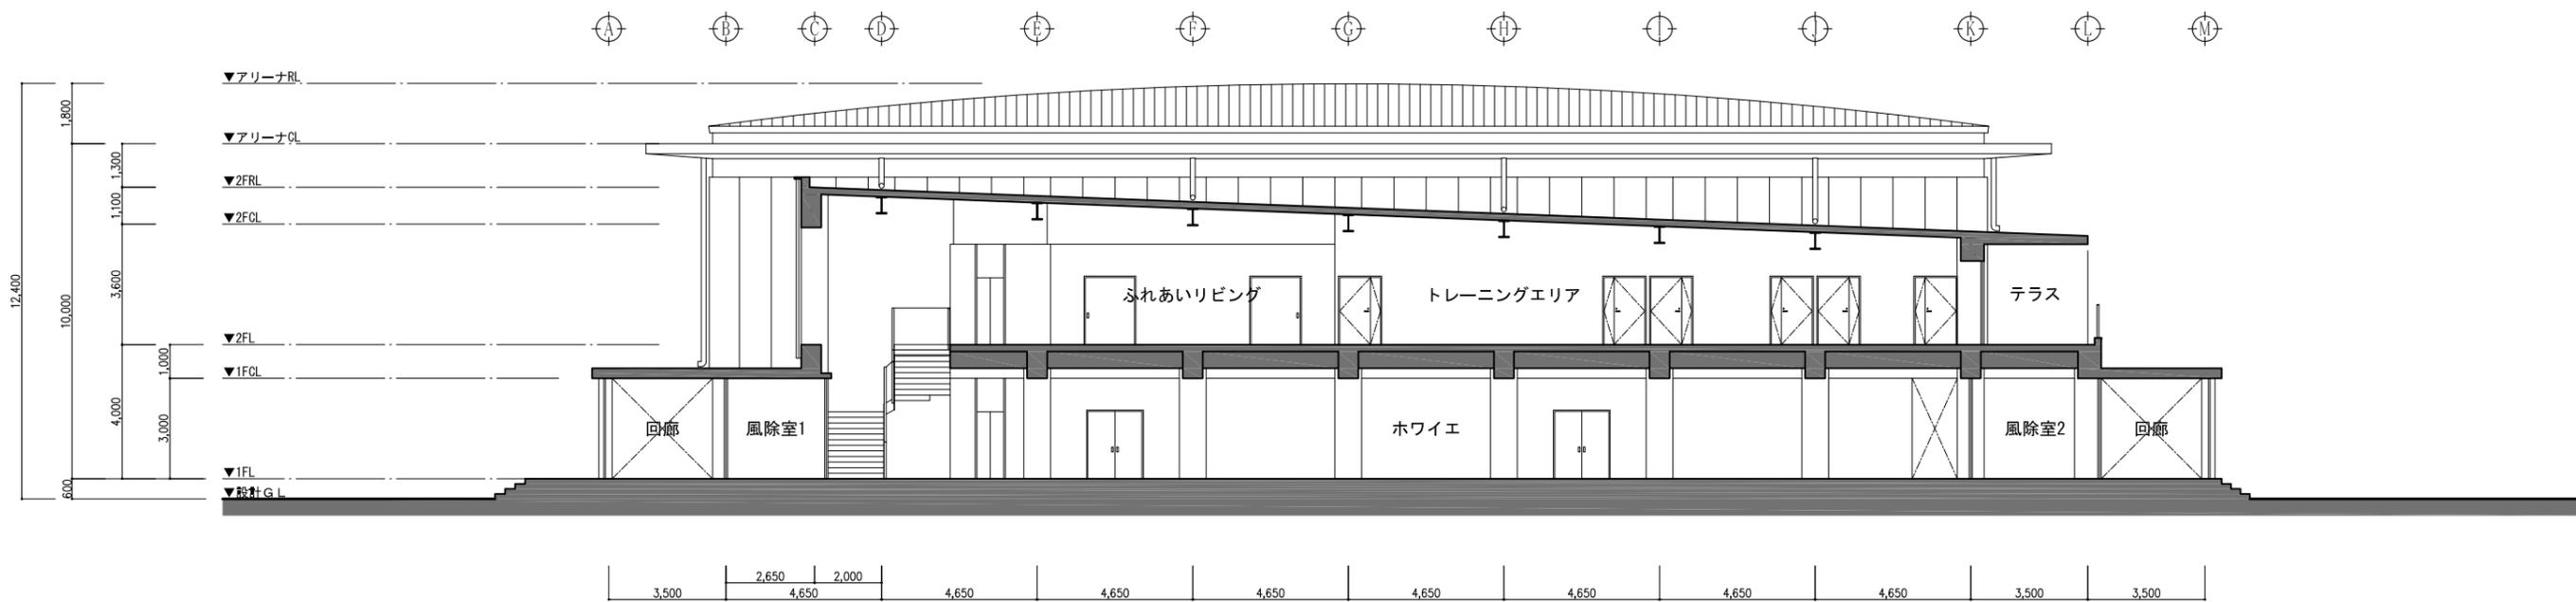

B-B' 断面図 A3:S=1/200

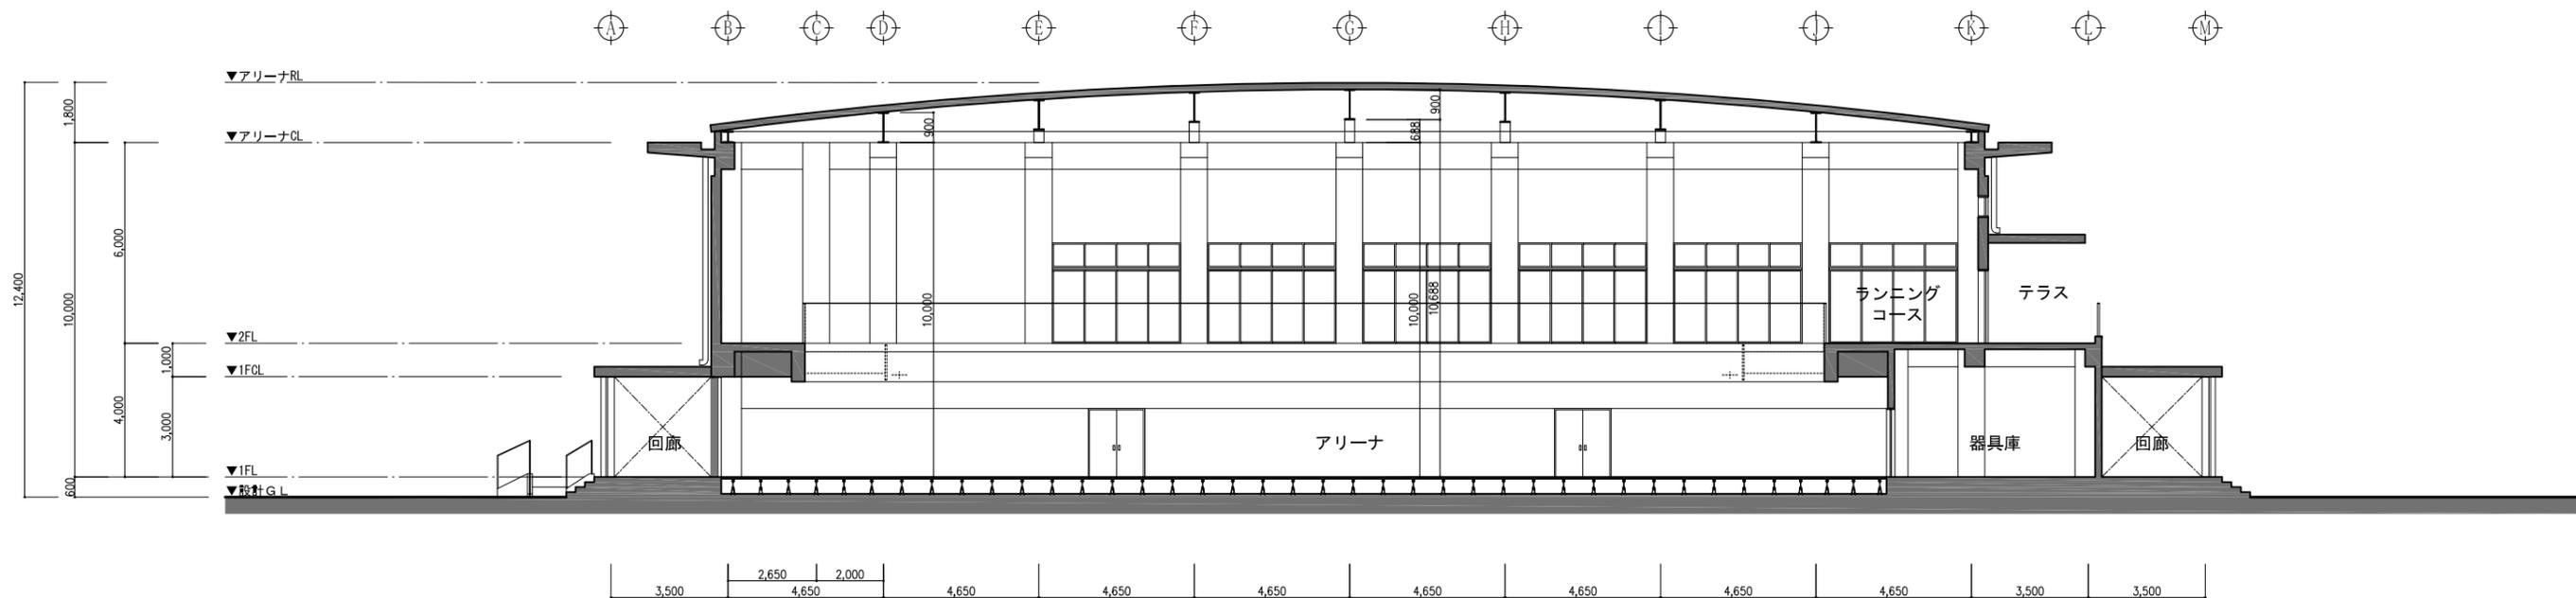

C-C' 断面図 A3:S=1/200

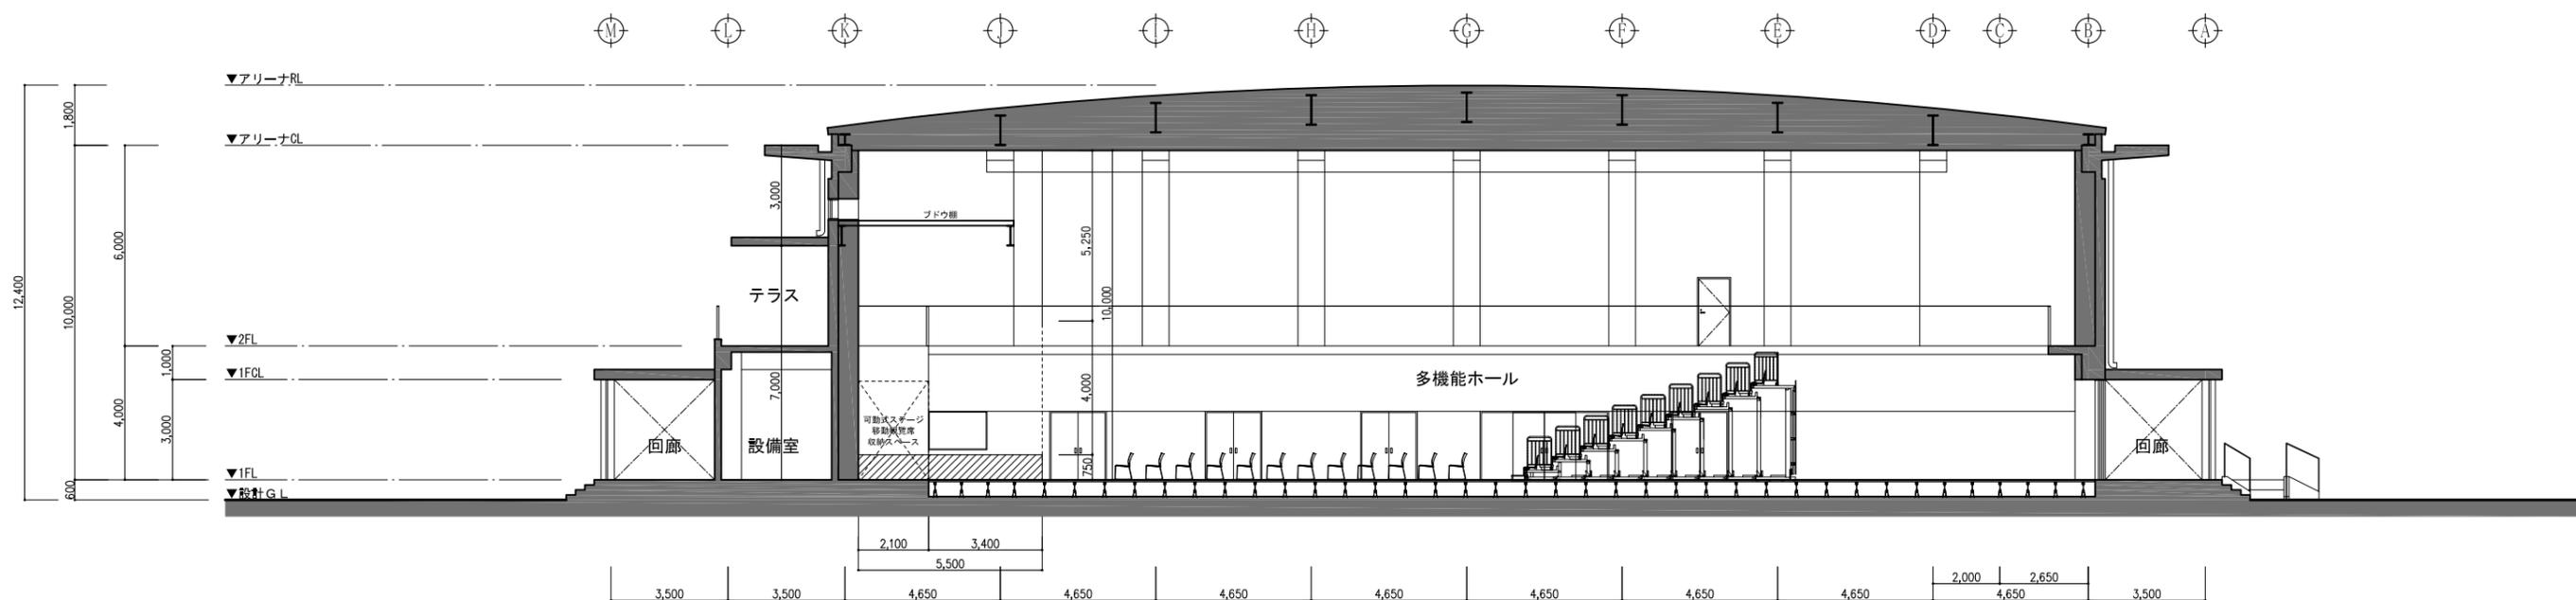

D-D' 断面図 A3:S=1/200