


2階平面図 S=1/100

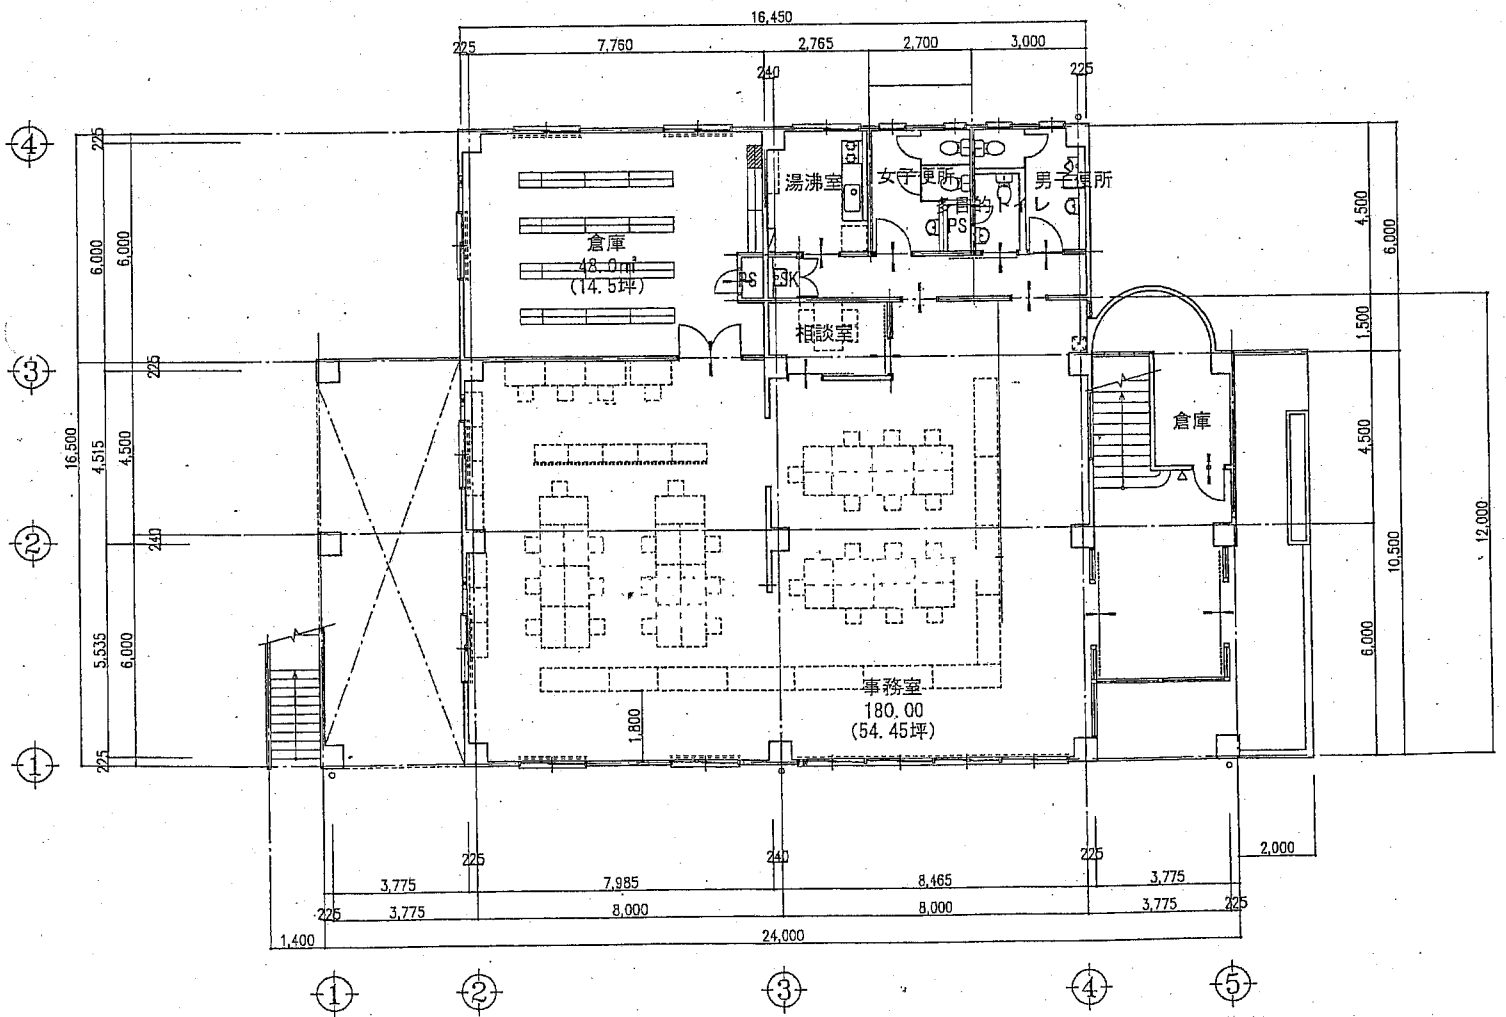

1階平面図 S=1/100

平面図(改修後)