
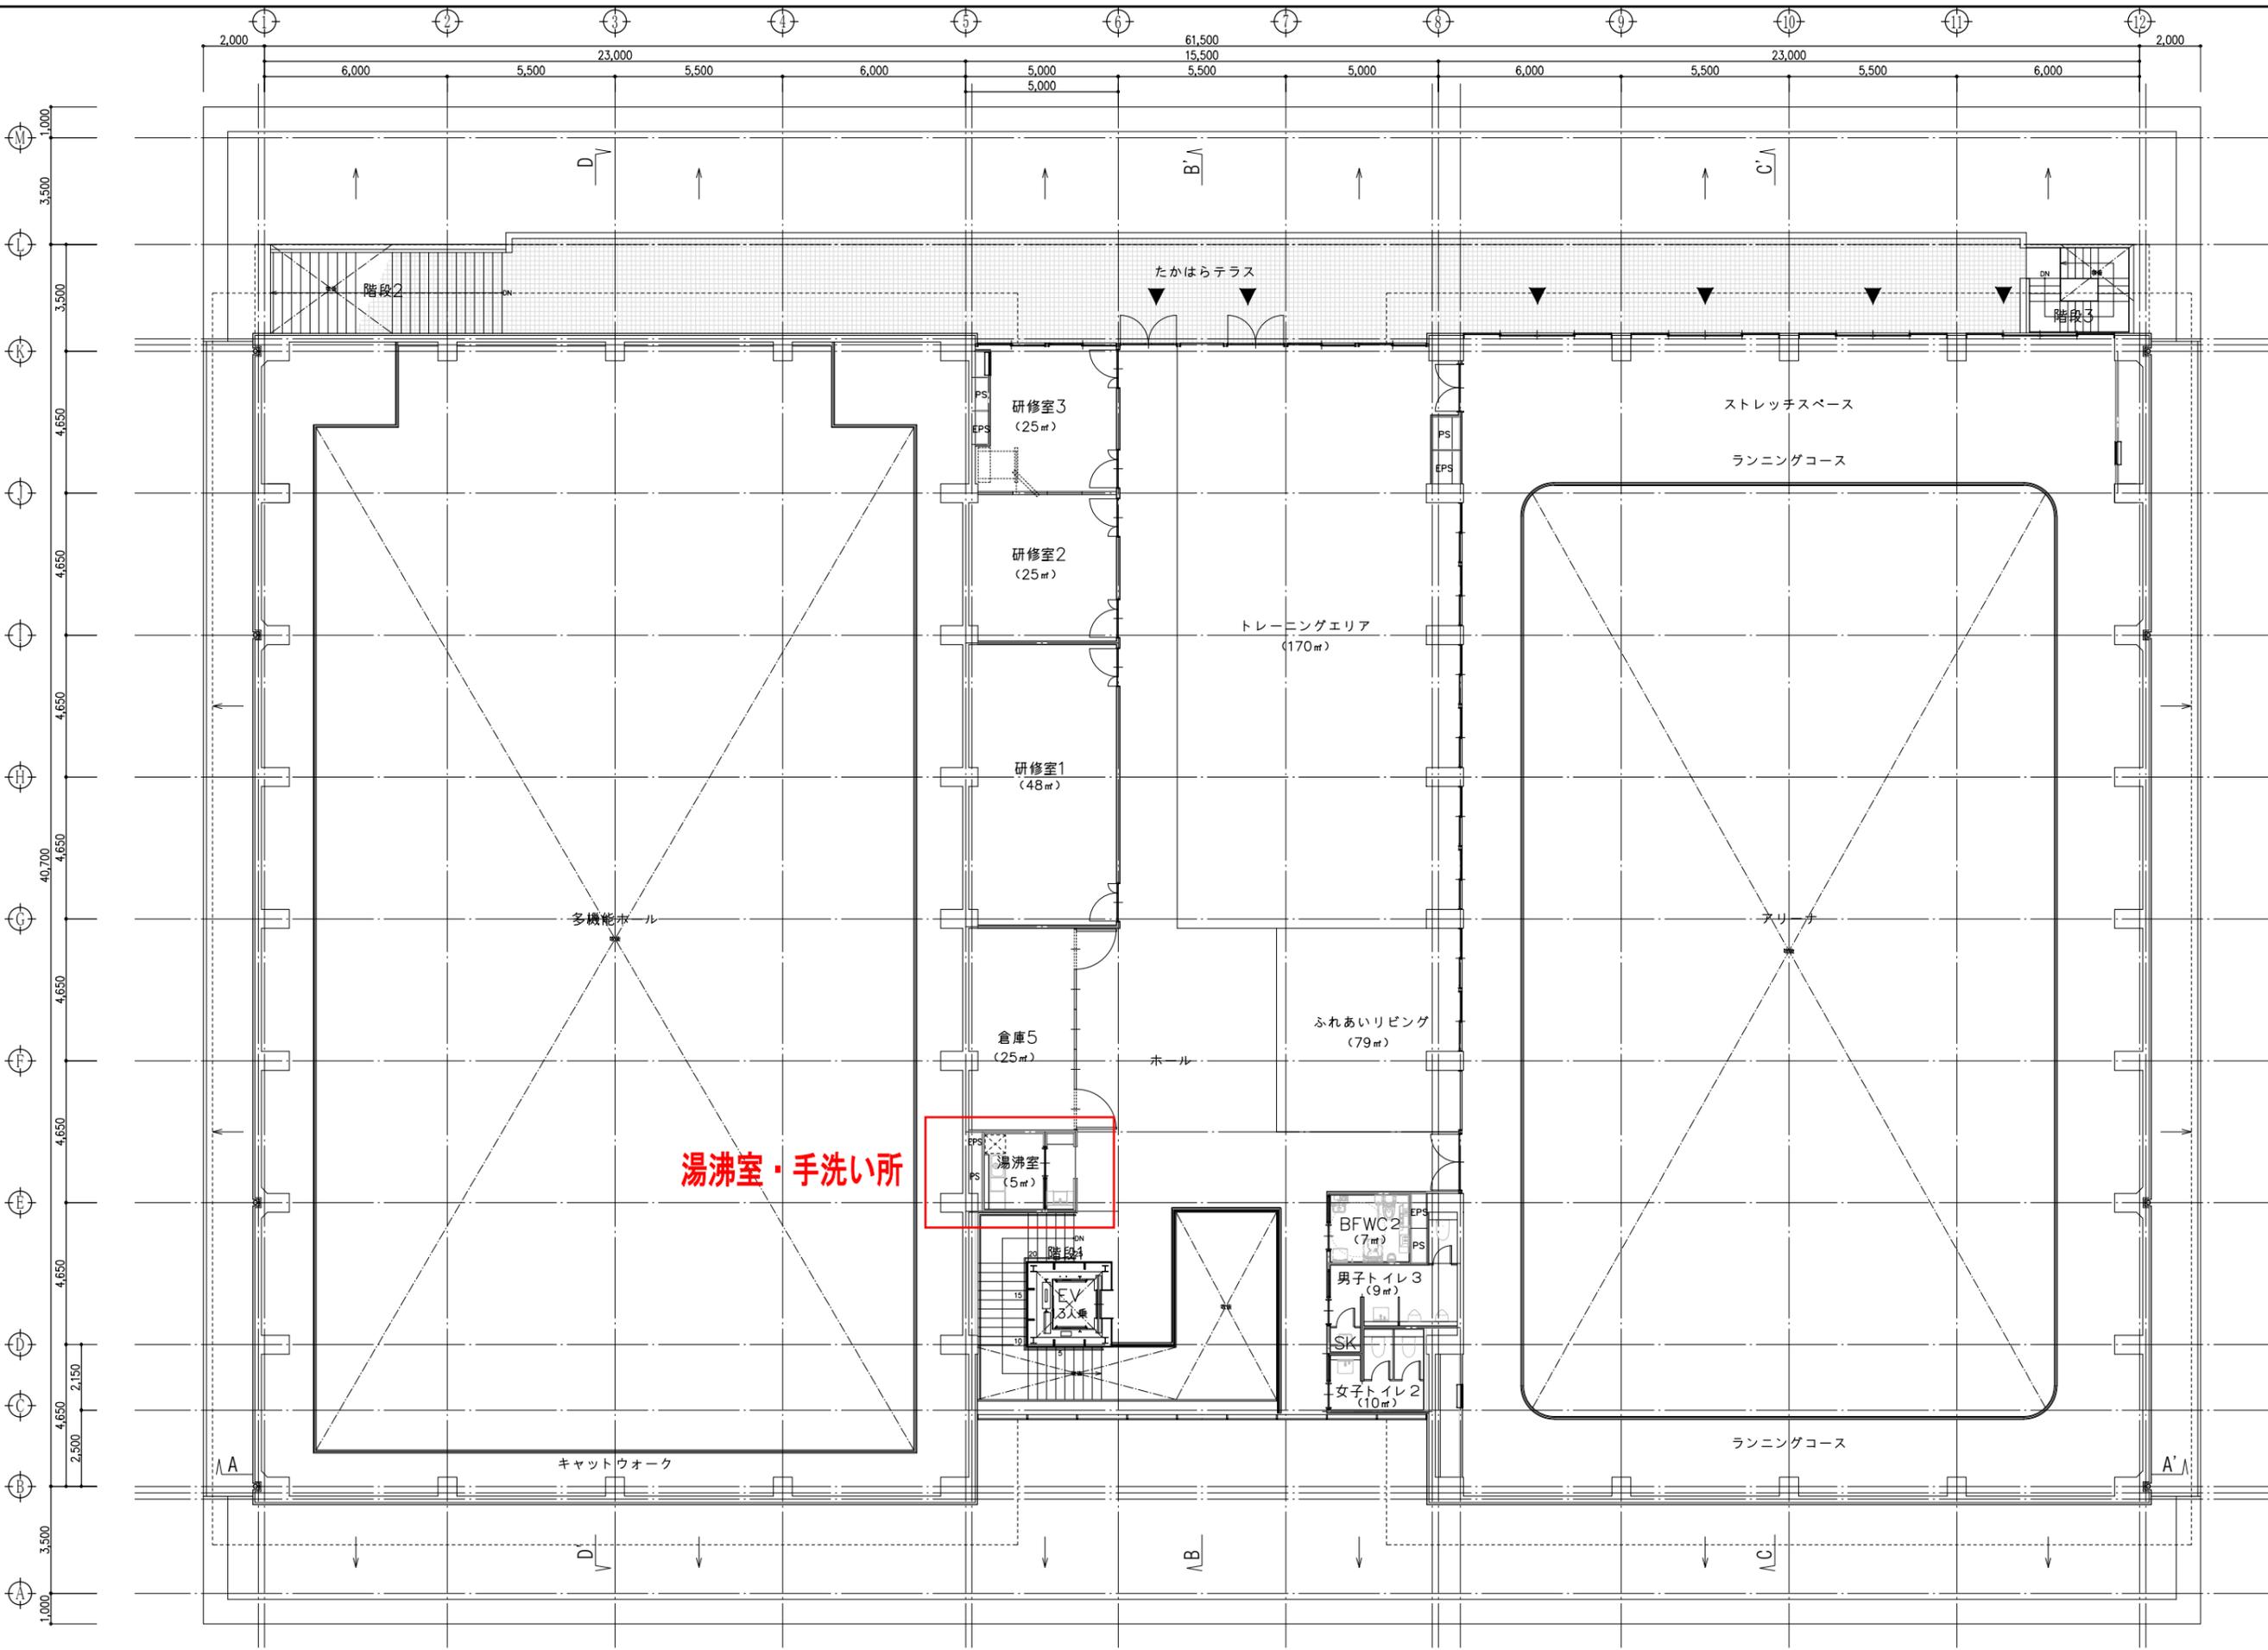


**観覧席合計 786席**

1階平面図 A3S-1/200

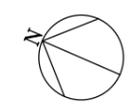

湯沸室・手洗い所

2階平面図 A3-S-1/200